



A B C D E F G H

4

3

2

1

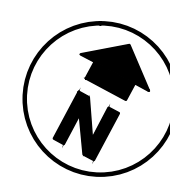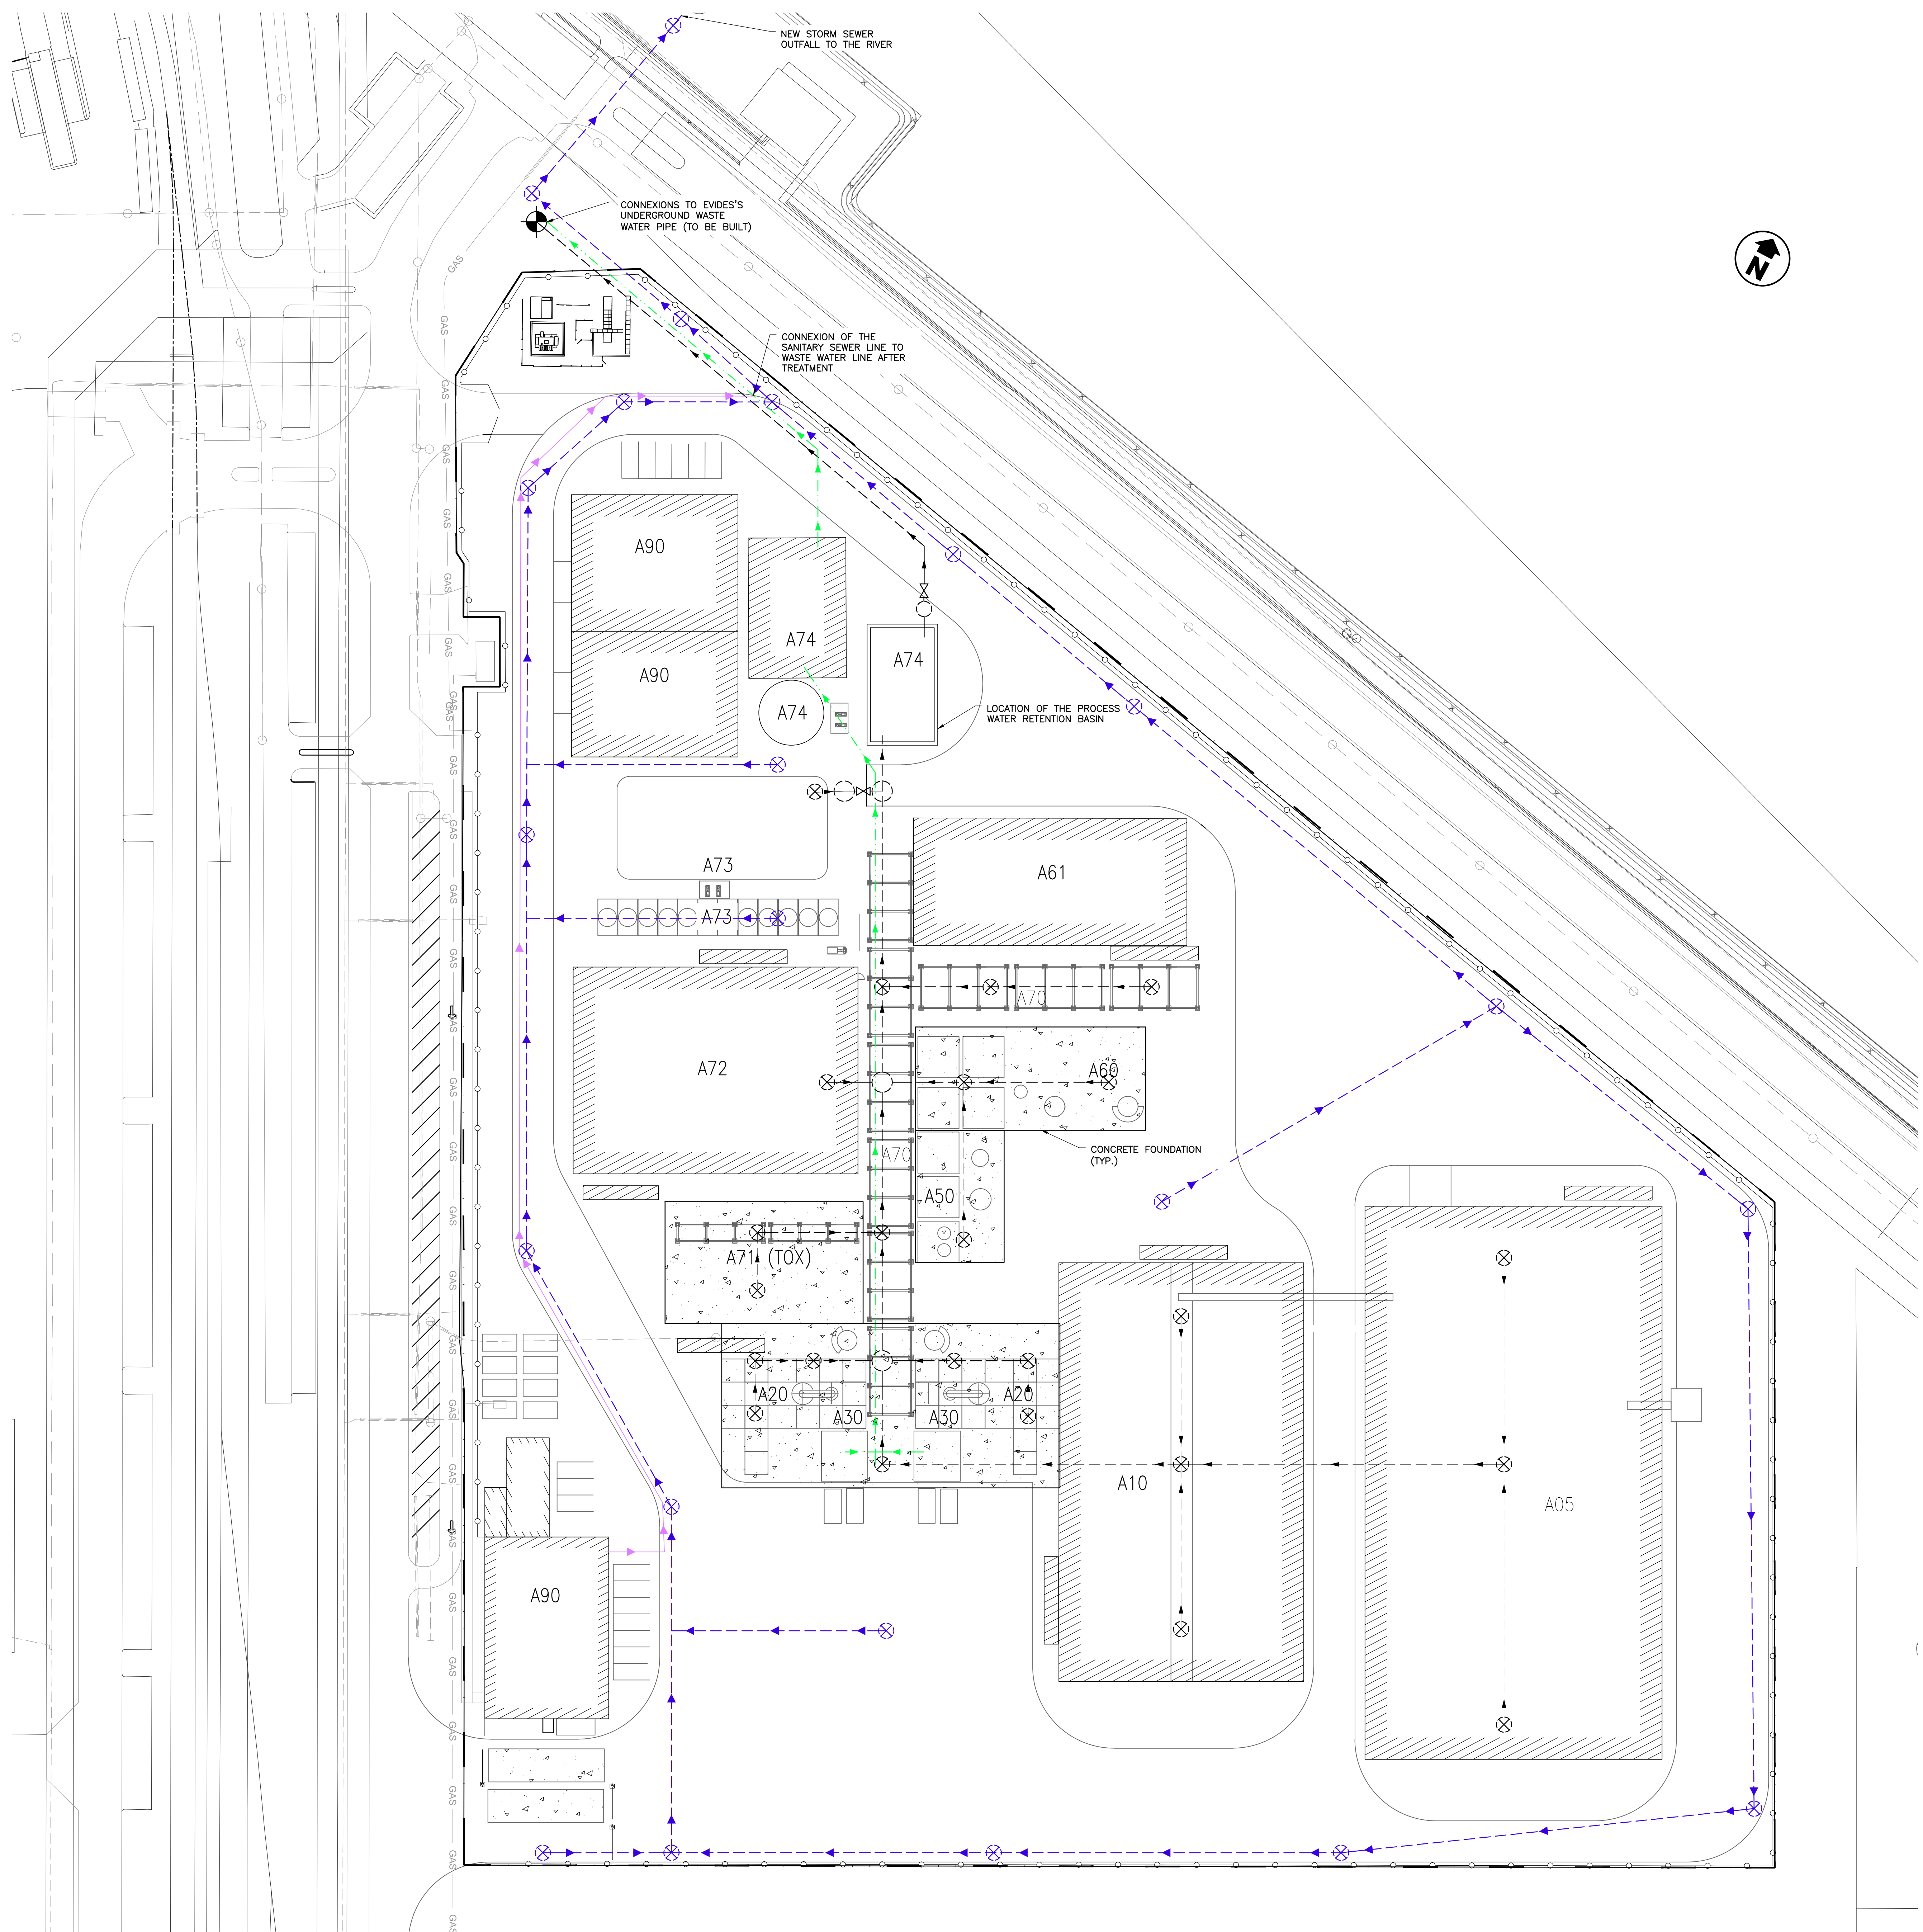


LEGENDE

- = CONCRETE PAD
- = VALVE
- = MANHOLE
- = SUMP
- = STORM SEWER
- = POTENTIALLY CONTAMINATED STORM SEWER
- = WASTE WATER
- = SANITARY SEWER
- = CONNECTION
- = EXISTING SEWAGE SYSTEM
- = EXISTING WATER
- = EXISTING GAZ LINE

PRELIMINARY DRAWING
 DO NOT USE FOR CONSTRUCTION
 ISSUED FOR PERMIT APPLICATION
 DATE: 2018-03-27

VUE EN PLAN IMPLANTATION D'USINE ET BASSINS PLUVIAL
 (SCALE: 2mm = 1m)

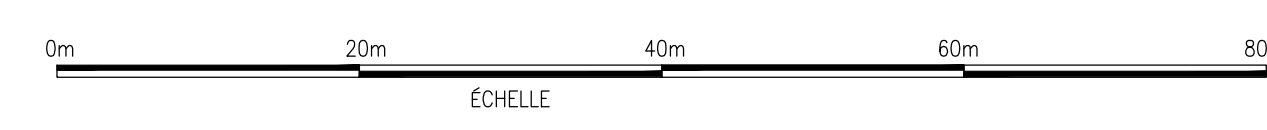

B	2018-03-27	IFR - ISSUED FOR PERMIT APPLICATION	AC	JB	JB
A	2018-01-18	IFR - ISSUED FOR PERMIT APPLICATION	AC	JB	JB
REV	DATE	DESCRIPTION	DSC	CHK	APP



CONTRACT ROTTERDAM					
TITLE ROTTERDAM SITE CIVIL MAIN OVERALL PLAN PLAN VIEW - UNDERGROUND					
DESIGNED	Archie Oudind, Tech	2018-01-09	CUSTOMER		
CHECKED	Jan Blinck, PEng	2018-01-17	DRAWING NO	1702	
APPROVED	Jan Blinck, PEng	2018-01-18	DRAWING NO	1702-D200-0000-01	REV
SCALE	AS SHOWN				
THIS DRAWING IS CONFIDENTIAL AND IS THE PROPERTY OF ENERKEM. IT MUST NOT BE REPRODUCED OR USED WITHOUT THE WRITTEN CONSENT OF ENERKEM.					

A B C D E F G H

Legenda

Valve	Afsluiter / Afsluitklep
Manhole	Mangat/ Put
Sump	Straatkolk
Storm sewer	Hemelwater afvoer
Waste water	Afvalwater
Sanitary sewer	Huishoudelijk afvalwater riool
Connection	Aansluiting
Existing sewage system	Bestaand afvalwater Riool
Existing water	Bestaand water
Existing GAZ line	Bestaande gasleiding

In tekening

Connexions Evides's underground waste water pipe (to be built)	Aansluiting op (aan te leggen) afvalwaterriool naar Evides
New stormer sewer outfall to the river	Nieuwe lozingspunt hemelwater afvoer op rivier
Connexion of the sanitary sewer line to waste water line after treatment	Aansluiting huishoudelijk afvalwater op afvalwater riool (na voorbehandeling procesafvalwater)
Location of the process water retention basin	Locatie proceswater bassin
Concrete foundation	Betonnen fundering, bodem beschermende voorziening

Installatie

A05	Hal afvalvoorbewerking met stortbordes
A10	Hal opslag voorbewerkt afval
A20	Invoer- en Vergassingsinstallatie
A30	Synthese en koeling (quenching)
A50	Srub-installaties
A60	Methanol productie / Methanol reactor
A61	Compressor gebouw
A71	Thermal oxidizer (TOX), warmteterugwinningsketel en rookgasbehandeling, gebied voor opslag dieseltank en SBS
A72	Proceswatergebouw en koeltorens
A73	Tankopslag (methanol)
A74	Afvalwatervoorbehandeling
A90	Kantoor, controlekamer, facilitair, werkplaats, opslag